

MARION COUNTY SURVEYOR'S OFFICE



SECTION CORNER RECORD

DEBRA S. JENKINS
MARION COUNTY SURVEYOR

SEC. 18 TWN. 16_N RNG. 3_E

BRYAN F. CATLIN, PLS
TECHNICAL SUPERVISOR

Date: 5-29-09
Party Chief: Wilcoxen
Crew: Finney
Type of Marker: Harrison
Method of Establishment: County: 8-5-1996
IN S.P.C. E Zone, NAD 83
Name: 16031801
N: 509 751.457 0(m)
E: 49 921.718 0(m)

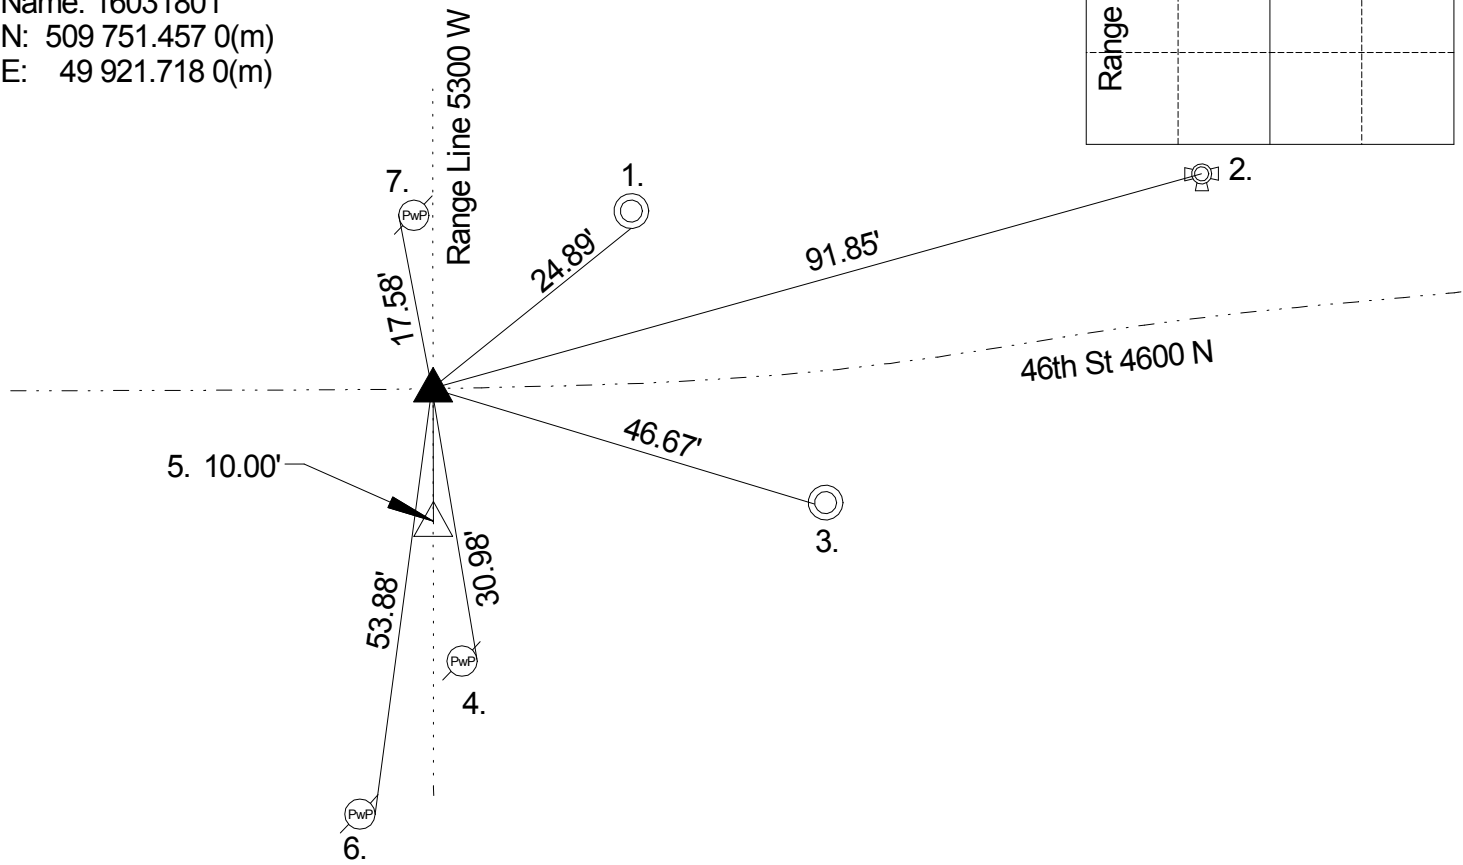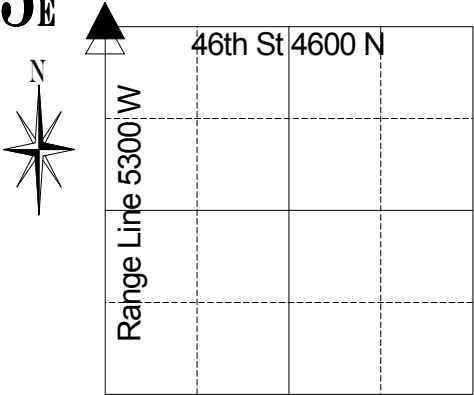

Corner originally set as a post in 1820 by Wm. B. Laughlin with the following witnesses: 20" hickory bearing S 3 E 29 links and a 12" sugar bearing N 71 W 10 links (Marion County Atlas p. 7). A survey by Percy Hasbrook in October & November of 1850 indicates a set rock with the following witnesses: 15" beech bearing N 33 E 15 links and a 16" cherry bearing S 14 E 36 links (Pike Legal Book p. 31). A survey by John Ryan on February 8, 1939 indicates a found stone (Pike Legal Book p. 60). A survey by Seward on 5/12/50 indicates a found stone (Pike Legal Book p. 61). A stone was also found by Gioscio in 1950. Corner referenced by GWS on 4/5/63 and called a flat iron rod over stone. Corner referenced by Miller on 11/24/75 and called a stone 12" down. Corner referenced by Greene on 6/12/86 and called a stone 12" down. Corner referenced by Wilcoxen on 9/29/88 and called a PK nail found 1" down per 1975 ties. Corner referenced by Wilcoxen on 8/5/1996 and called a PK nail at surface. Corner referenced by Wilcoxen on 6/8/2002 and called a MAG nail at surface. Corner referenced by Wilcoxen on 10/2/07 and called a MAG nail at surface. Corner was excavated by Wilcoxen on 5/27/09 and a # 205 cast iron Harrison monument was set as per ties. No other points were found. Ties updated 5/29/09.

REF.	DISTANCE	DESCRIPTION
1.	24.89'	Cut 'x' S rim edge sewer manhole
2.	91.85'	Top nut of fire hydrant
3.	46.67'	Cut 'x' W rim edge Bell telephone manhole
4.	30.98'	PK nail E PwP #28-355 B 4" up
5.	10.00'	Due S to RR spike 2" down (NE corner 13-16-2) (15 links as per original notes)
6.	53.88'	PK nail E PwP #27-355 B 40" up
7.	17.58'	PK nail W PwP #21-355 B 12" up